




1 TERRACE LEVEL  
SCALE: 3/16" = 1'-0"

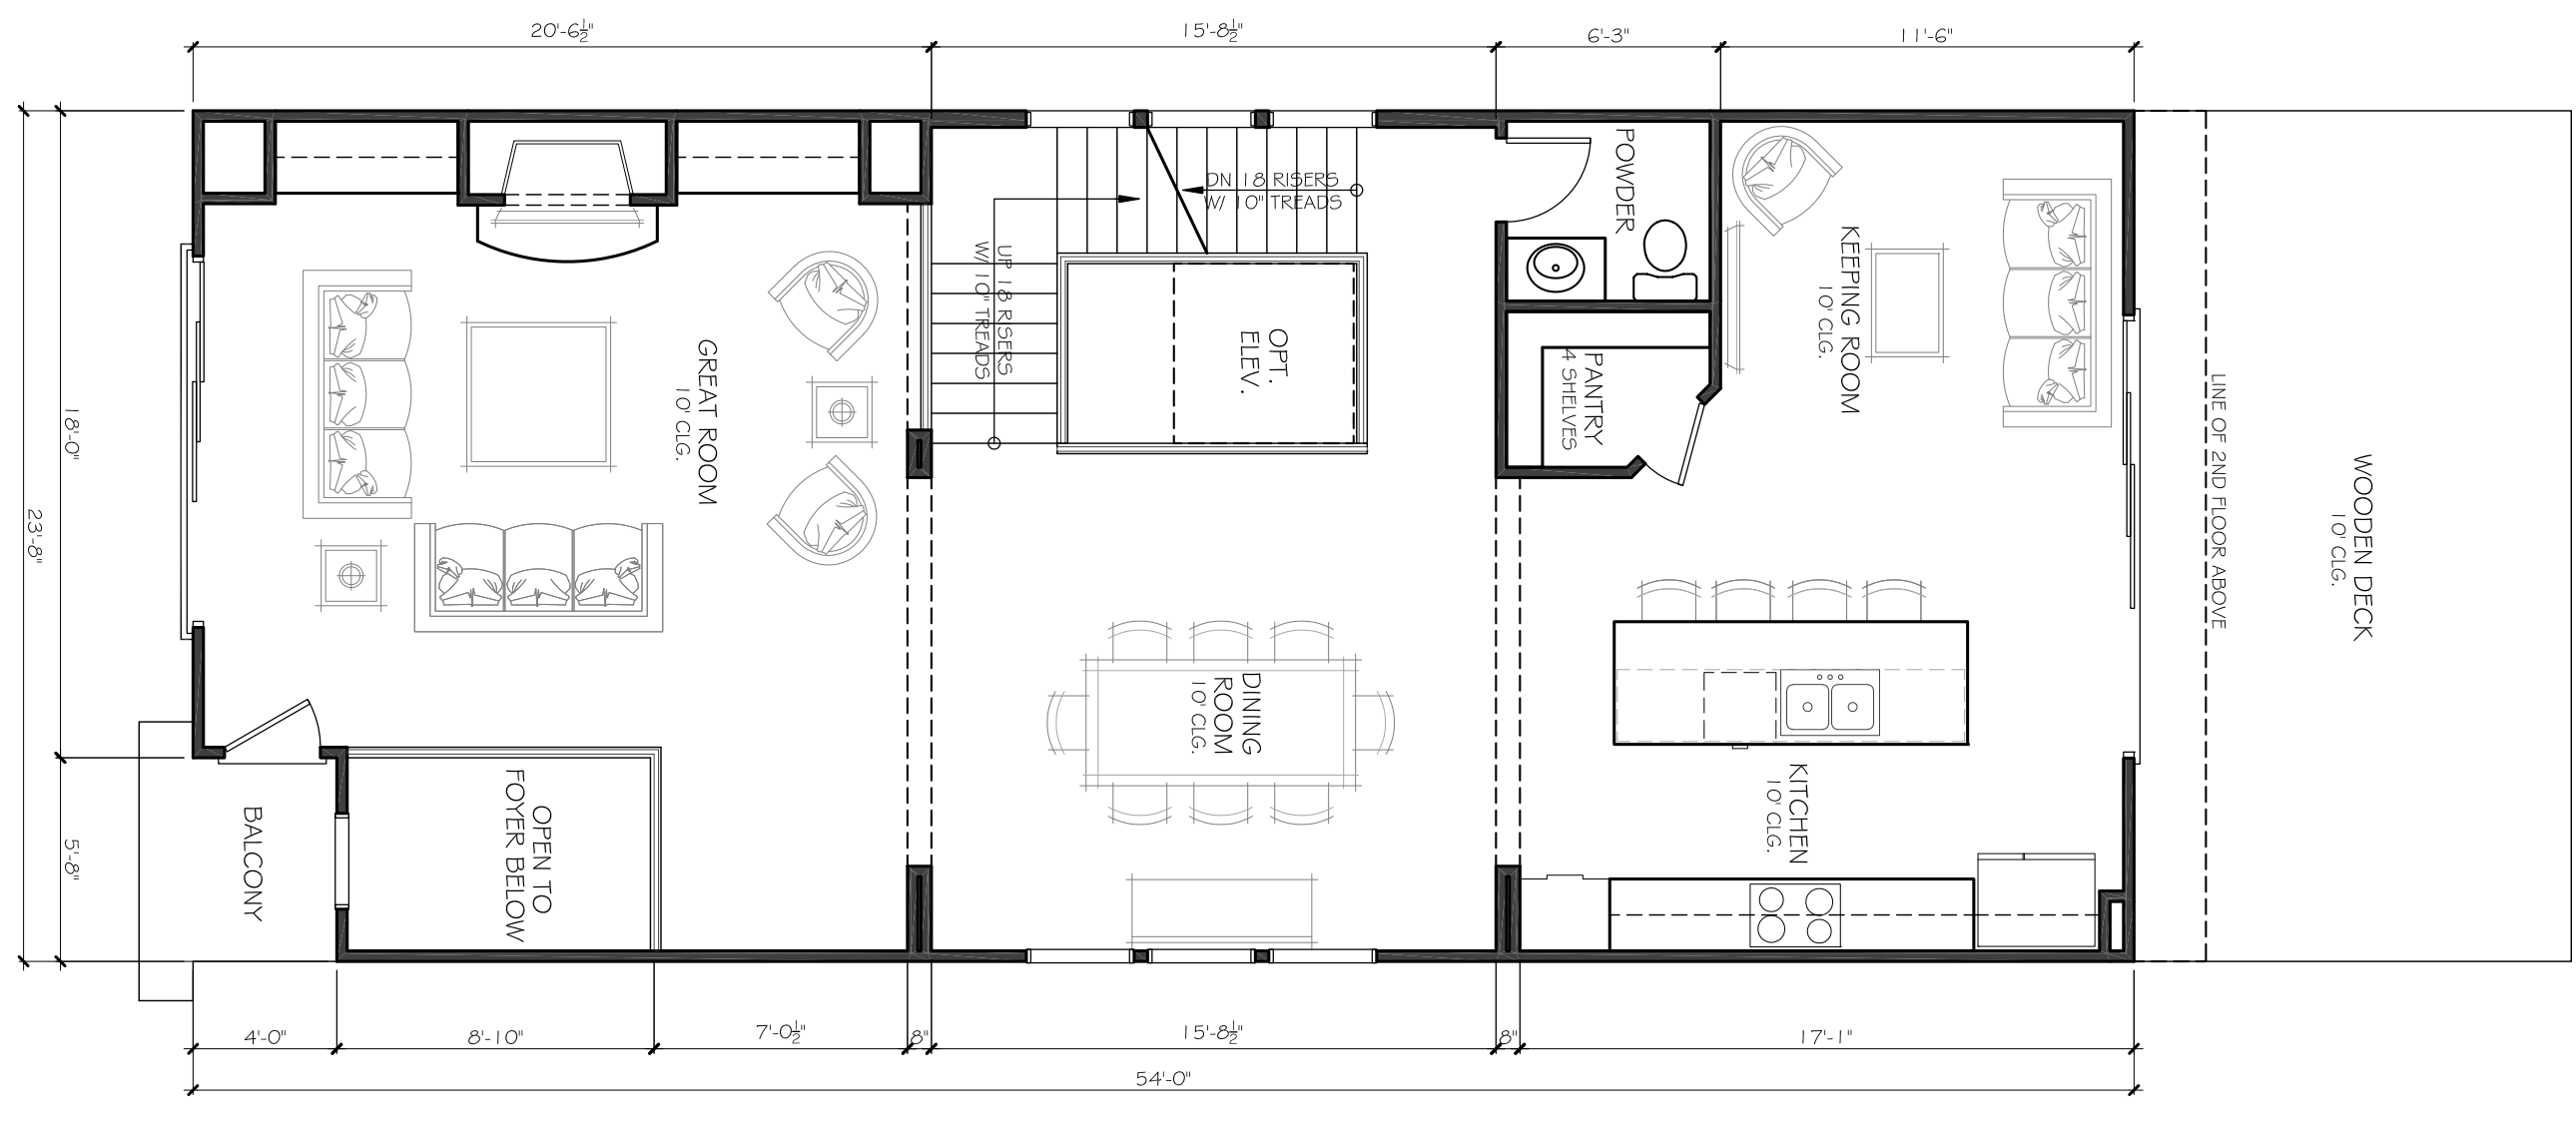

2 1ST FLOOR PLAN  
SCALE: 3/16" = 1'-0"

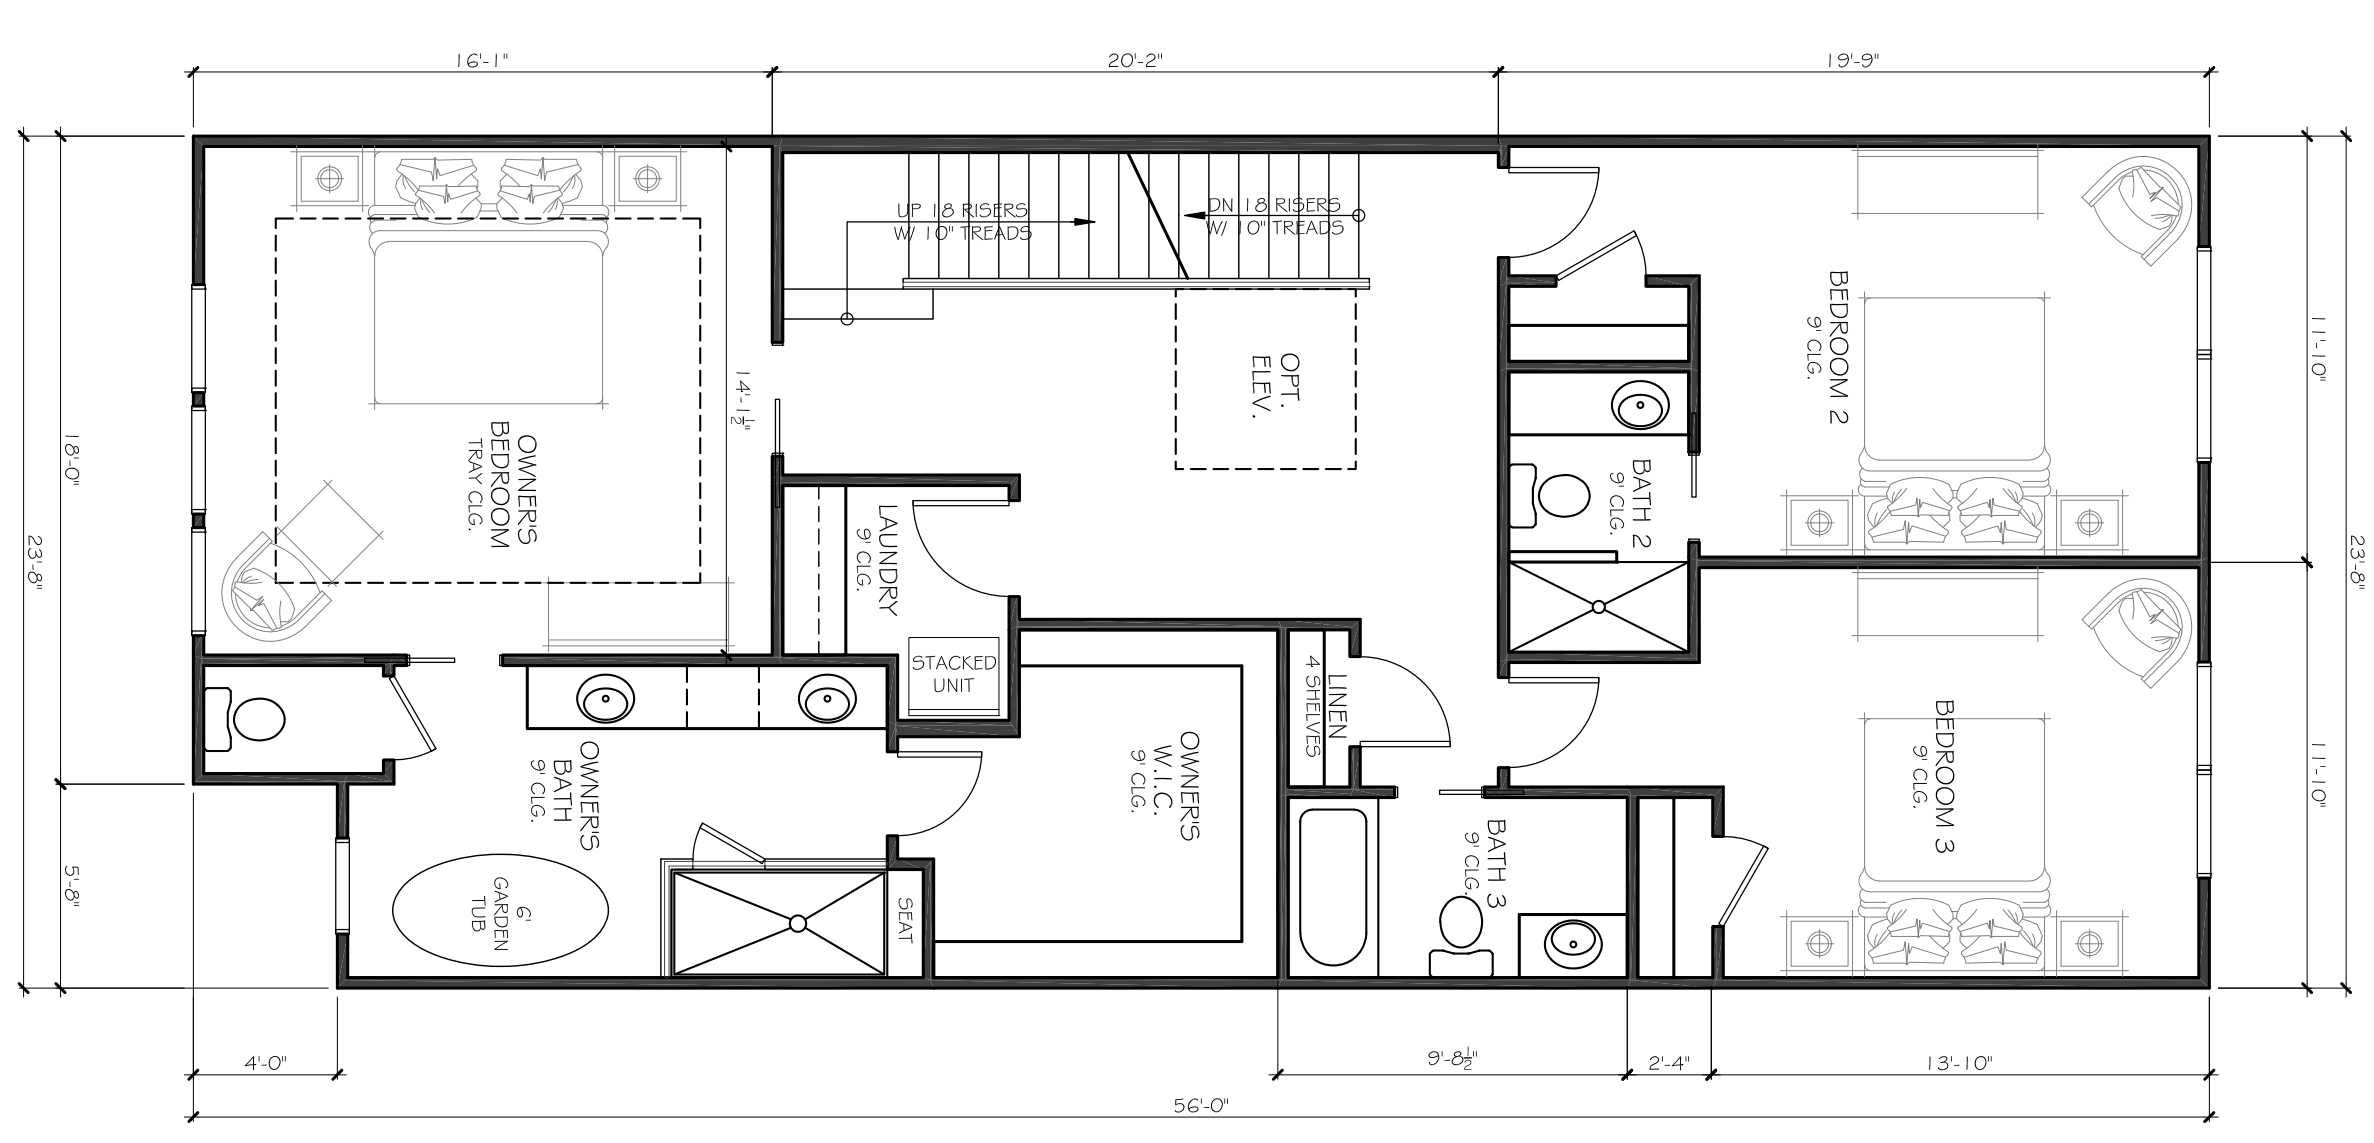

3 2ND FLOOR PLAN  
SCALE: 3/16" = 1'-0"

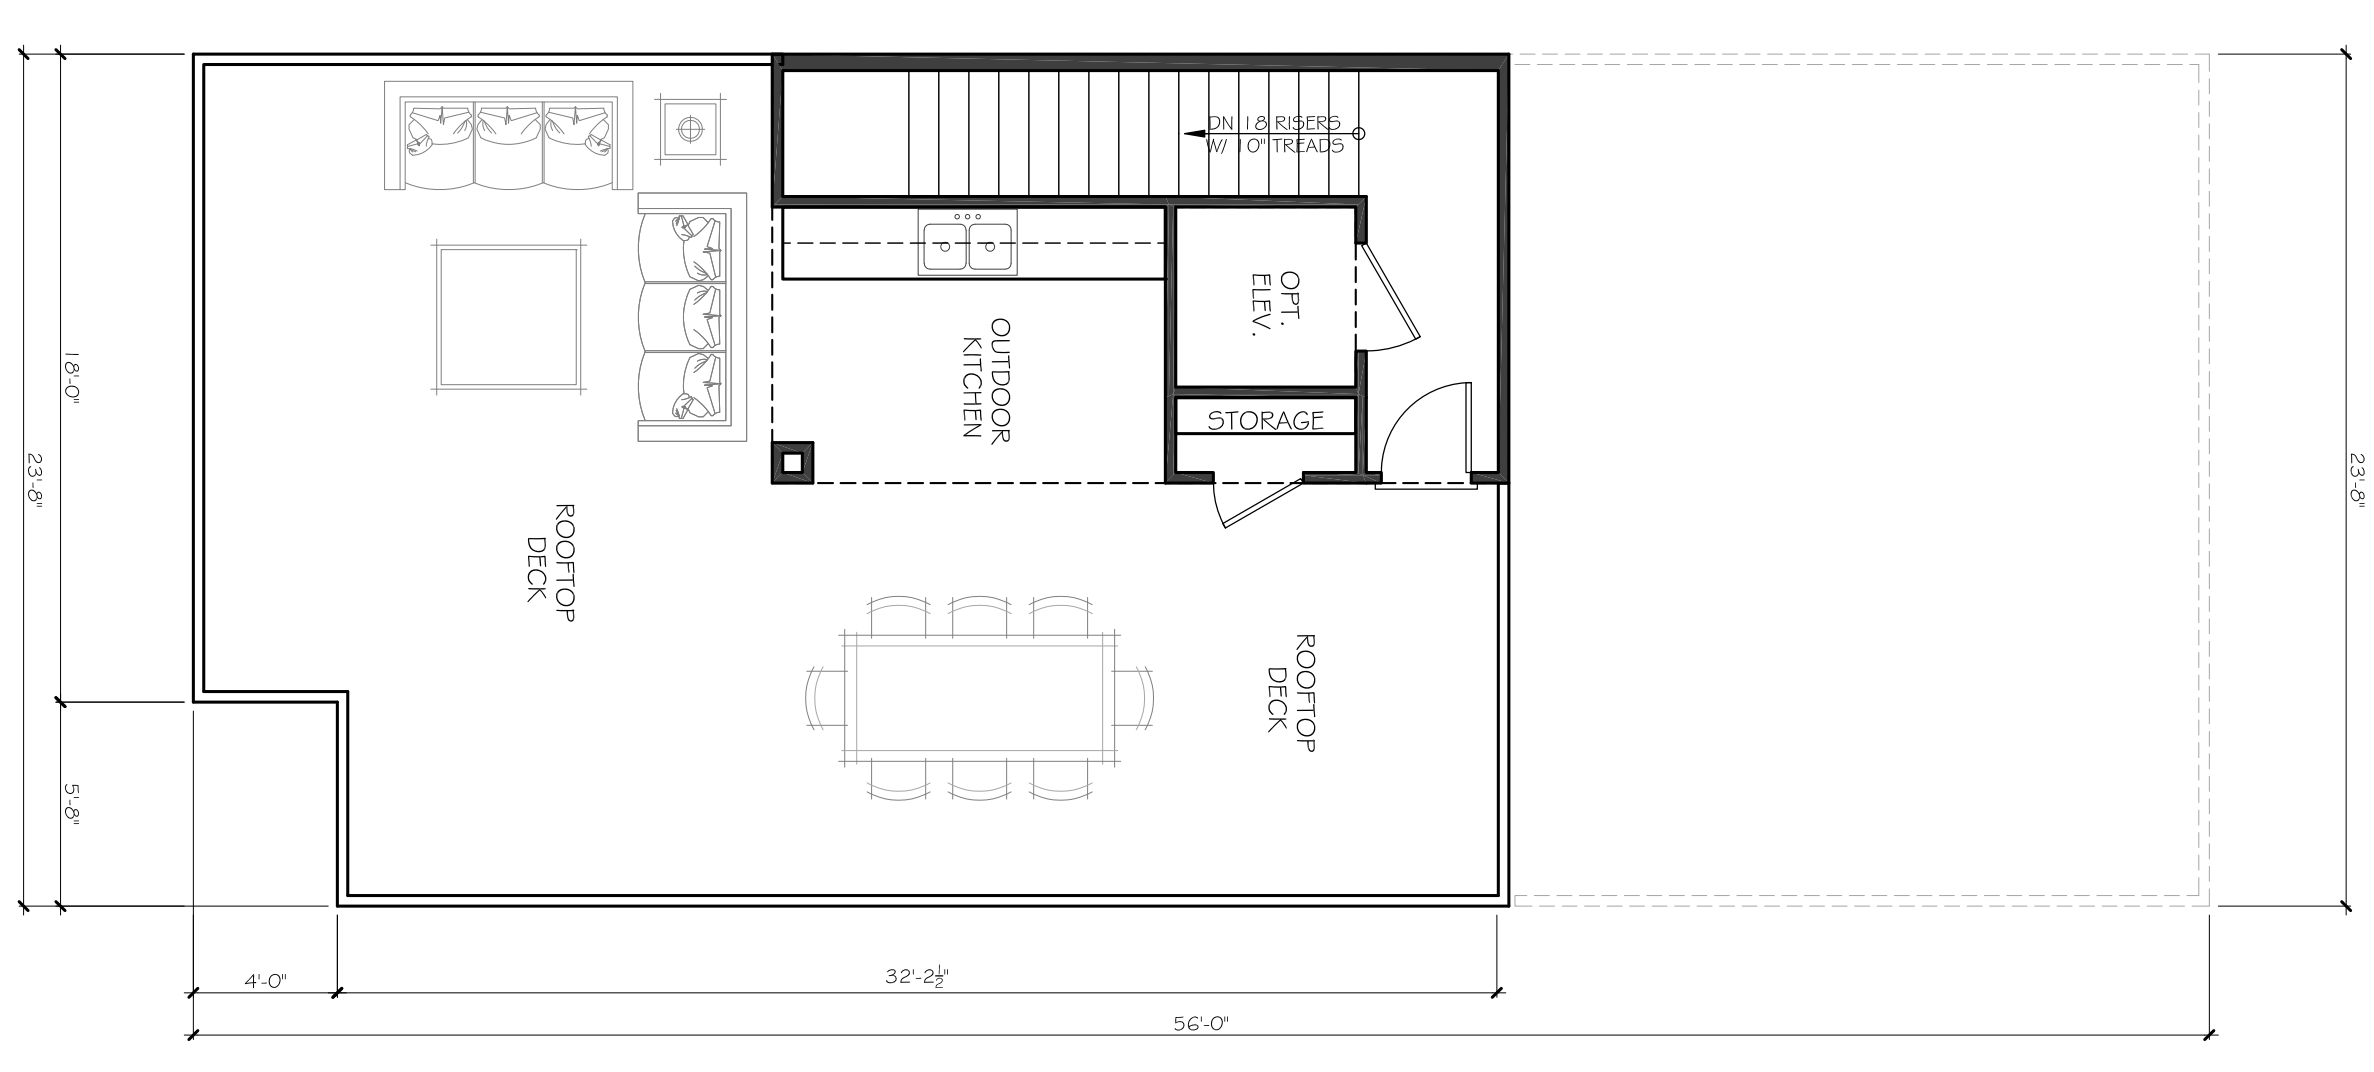

4 ROOF TOP DECK  
SCALE: 3/16" = 1'-0"

# MEDLOCK BRIDGE FLOOR PLANS

REVISION CHANGES:

REV. NO.	REV. DATE

DISCLAIMER:  
THIS COPYRIGHTED DESIGN IS THE SOLE PROPERTY OF THE HARTWIN GROUP, INC. AND MAY NOT BE REPRODUCED, PUBLISHED OR USED IN ANY WAY WITHOUT THE WRITTEN PERMISSION OF THE HARTWIN GROUP, INC.

CAUTION: ONLY A QUALIFIED CONTRACTOR OR STRUCTURAL ENGINEER SHOULD ATTEMPT TO MODIFY THIS PLAN.

SUBMISSION COLLECTION:  
MEDLOCK BRIDGE

START DATE:

DRAWN BY:  
M/PAK

SCALE:

SHEET NO.